

PRELIMINARY
NOT FOR
CONSTRUCTION



FRONT ELEVATION

SCALE: 1/4" = 1'-0"

PRELIMINARY
NOT FOR
CONSTRUCTION

RIGHT SIDE ELEVATION

SCALE: 1/4" = 1'-0"



Corp. License
Number C-2550

Copyright © 2025
Heritage Home
Designs, LLC.
All rights reserved.

All drawings and specifications are instruments of service and as such remain the property of Heritage Home Designs, LLC. They are produced for one-time use only with respect to this project. Heritage Home Designs, LLC reserves the right to use these plans at its own discretion. Approval from a licensed building inspector will be the responsibility of the consumer if required. Nominal dimensions may be used. Do not scale drawings.

ST. JOHN CONSTRUCTION

LOT 5 AUBRIE PLACE

DRAWN BY: TMB

CHECKED BY: TBH

ISSUE DATE: -

REVISION NO. REVISION DATE

CONTENT:

FRONT ELEVATION
RIGHT SIDE
ELEVATION

SHEET:

2

PRELIMINARY
NOT FOR
CONSTRUCTION



Corp. License
Number C-2550


Copyright © 2025
Heritage Home
Designs, LLC.
All rights reserved.
All drawings and copies thereof are
instruments of service and as such
remain the property of Heritage Home
Designs, LLC. They are produced for
one-time use only with respect to the
project. Heritage Home Designs, LLC
reserves the right to use these plans
at its own discretion. Approval from a
licensed building inspector will be the
responsibility of the consumer. If required,
Nominal dimensions may be used. Do not
scale drawings.

ST. JOHN CONSTRUCTION
LOT 5 AUBRIE PLACE

DRAWN BY:	TMB
CHECKED BY:	TBH
ISSUE DATE:	
REVISION NO.	REVISION DATE

CONTENT:
FIRST FLOOR PLAN

SHEET:
4

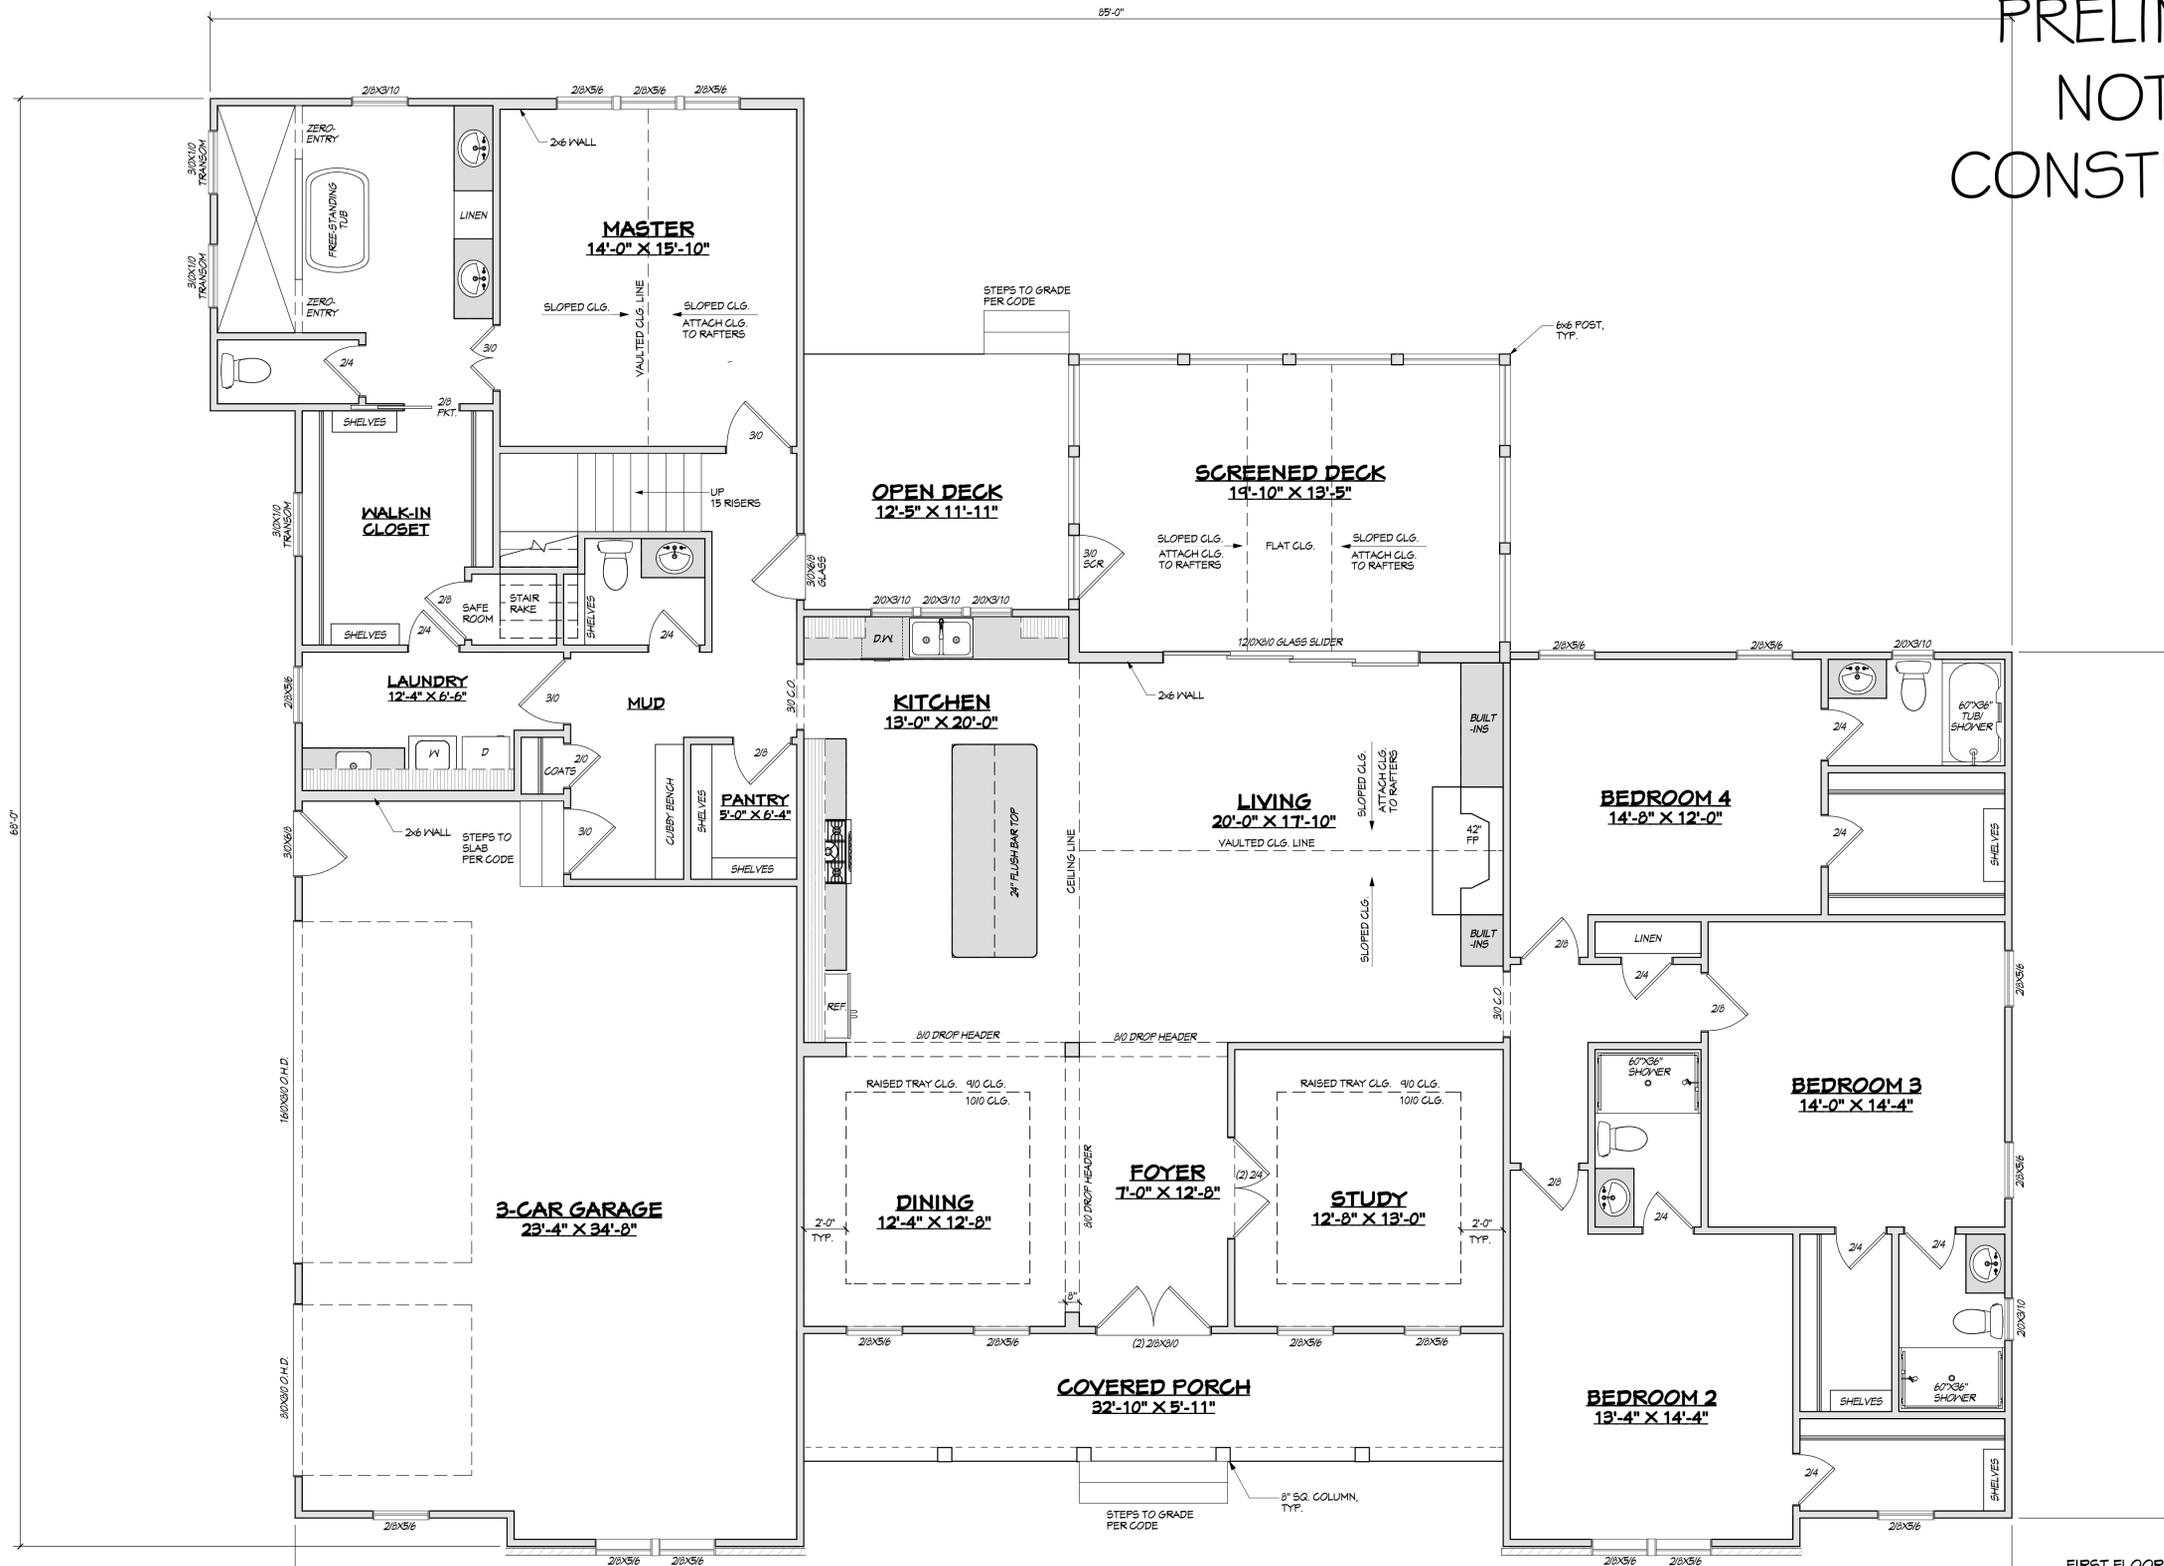

PRELIMINARY
NOT FOR
CONSTRUCTION


FIRST FLOOR PLAN
SCALE: 1/4" = 1'-0"

FIRST FLOOR NOTES:
- 9'-1 1/2" CEILING HEIGHT U.N.O.
- WINDOW HEAD HT. SET AT 7'-8" U.N.O.
- EXTERIOR & INTERIOR WALLS ARE
DRAWN FOR 2x4 STUD FRAMING U.N.O.
(DIMENSIONS ARE NOMINAL)
- ANGLED WALLS ARE 45 DEG. U.N.O.

SQUARE FOOTAGE	
FIRST FLOOR HEATED	2,980 SQ. FT.
SECOND FLOOR HEATED	664 SQ. FT.
TOTAL HEATED	3,644 SQ. FT.

3-CAR GARAGE	774 SQ. FT.
FRONT COVERED PORCH	198 SQ. FT.
REAR SCREENED DECK	290 SQ. FT.
REAR OPEN DECK	150 SQ. FT.

PRELIMINARY
NOT FOR
CONSTRUCTION

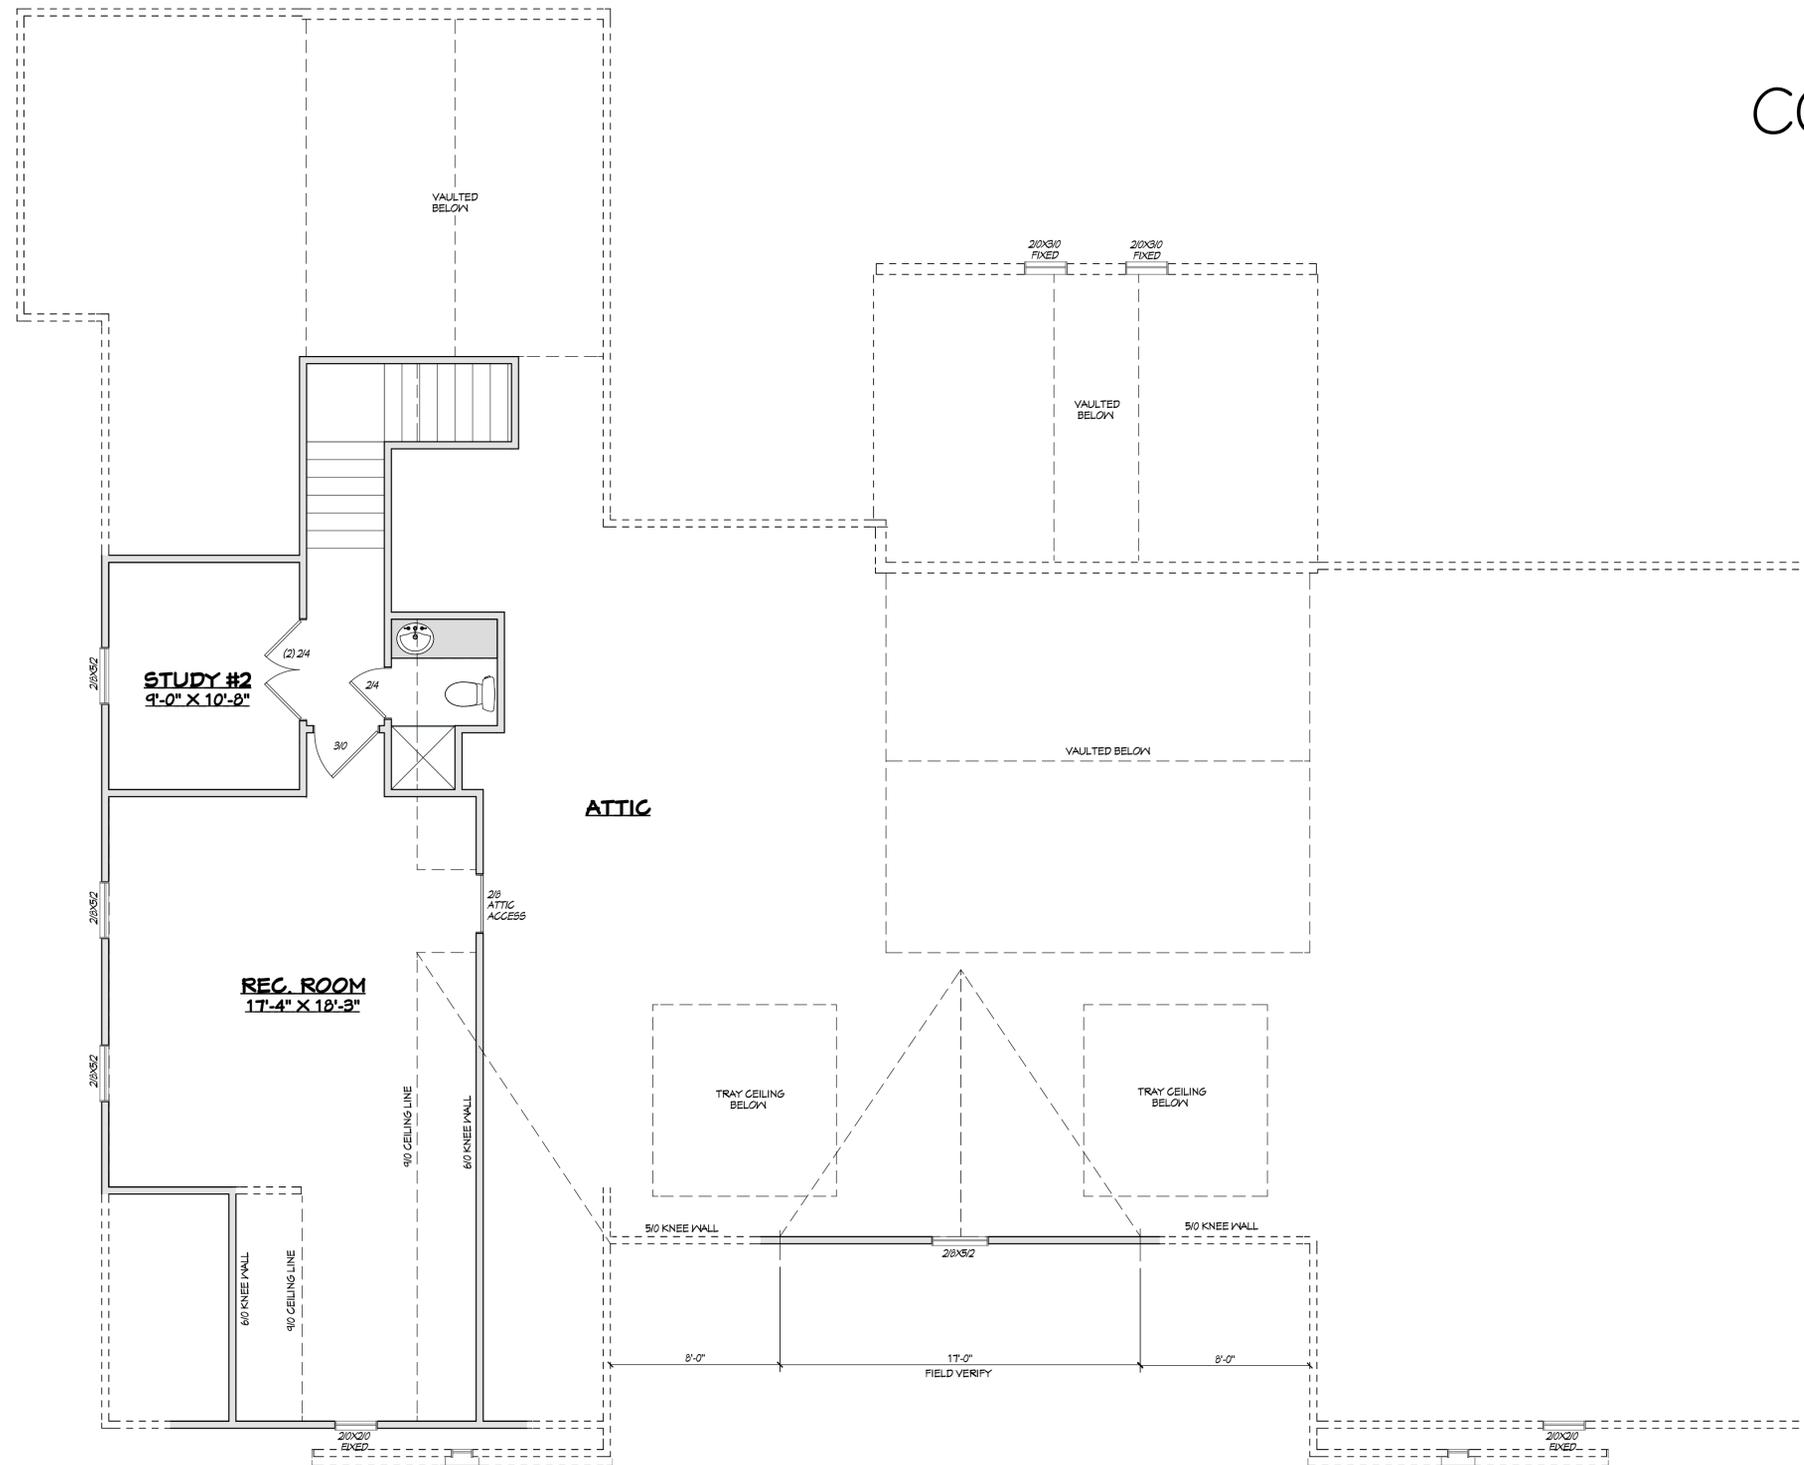

PRELIMINARY
NOT FOR
CONSTRUCTION

SECOND FLOOR PLAN
SCALE: 1/4" = 1'-0"

- SECOND FLOOR NOTES:**
- 9'-1 1/2" CEILING HEIGHT U.N.O.
 - WINDOW HEAD HT. SET AT 7'-8" U.N.O.
 - EXTERIOR & INTERIOR WALLS ARE DRAWN FOR 2x4 STUD FRAMING U.N.O. (DIMENSIONS ARE NOMINAL)
 - ANGLED WALLS ARE 45 DEG. U.N.O.



Corp. License
Number C-2550

Copyright © 2025
Heritage Home
Designs, LLC.
All rights reserved.
All drawings and copies thereof are
instruments of service and as such
remain the property of Heritage Home
Designs, LLC. They are produced for
one-time use only with respect to the
project. Heritage Home Designs, LLC
reserves the right to use these plans
at its own discretion. Approval from a
licensed building inspector will be the
responsibility of the consumer if required.
Nominal dimensions may be used. Do not
scale drawings.

ST. JOHN CONSTRUCTION

LOT 5 AUBRIE PLACE

DRAWN BY: TMB
CHECKED BY: TBH
ISSUE DATE: _____
REVISION NO. REVISION DATE

CONTENT:
SECOND FLOOR
PLAN

SHEET:
5